


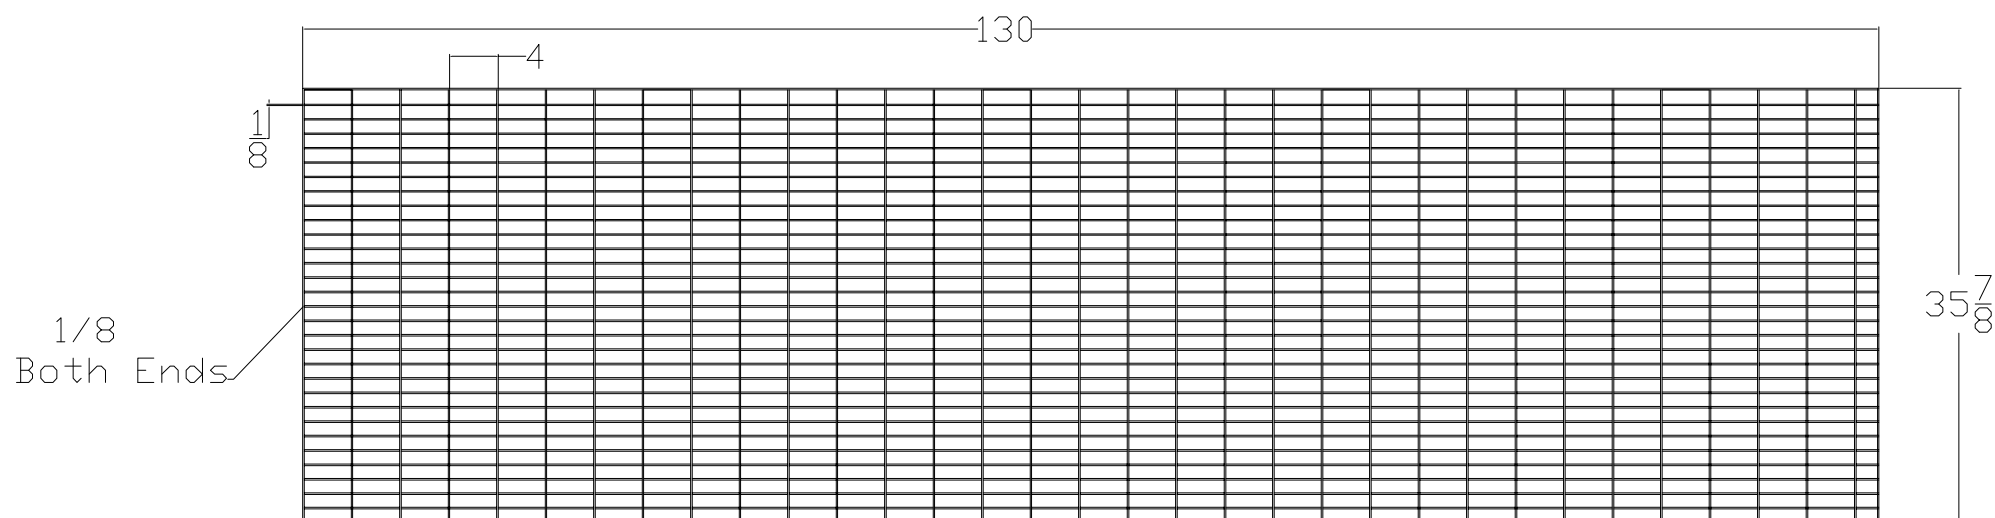


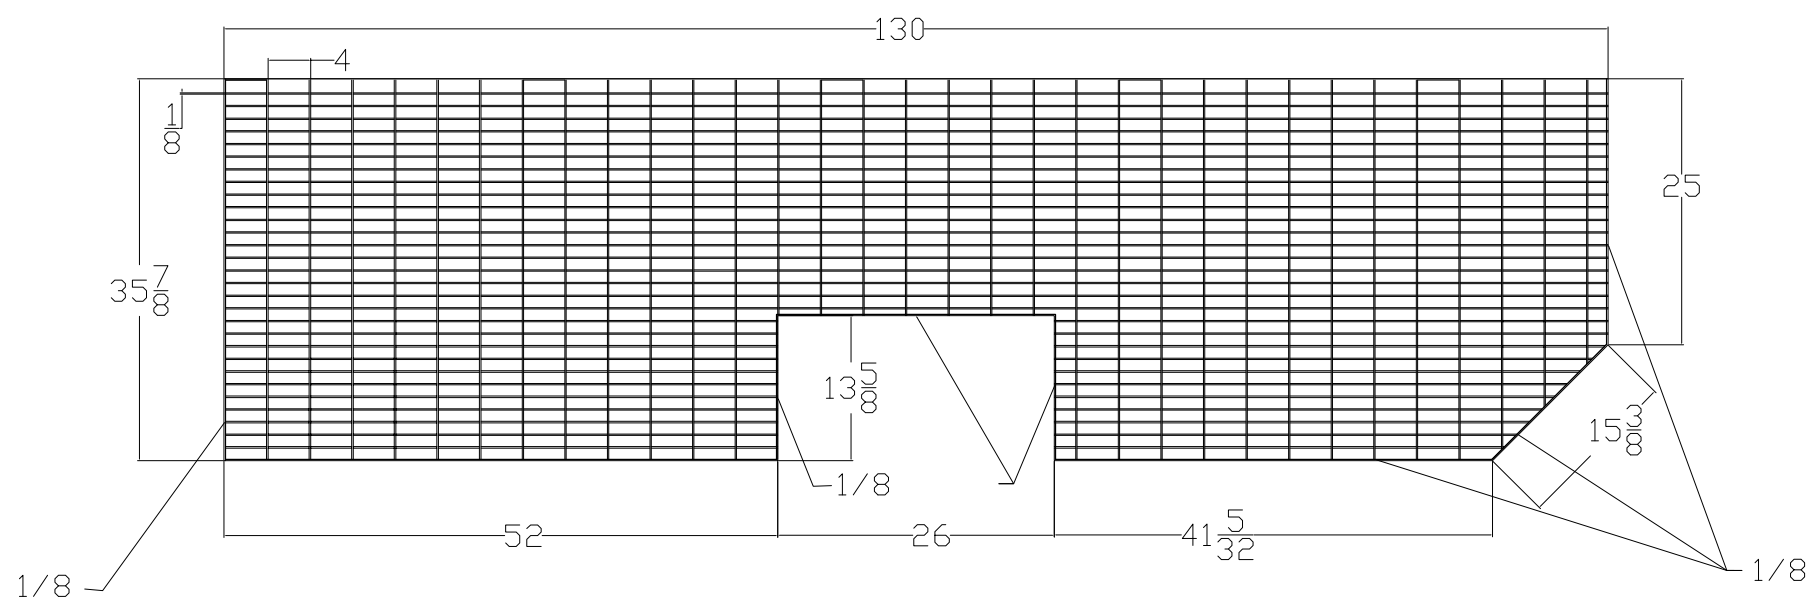

Floor Grate 1
 Mat'l-1" 19W4 Floor Grating
 Serrated

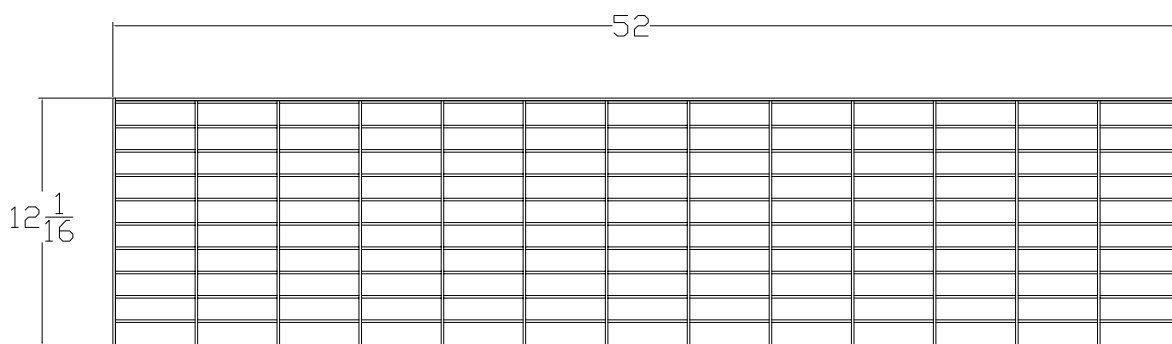

Floor Grate 2
 Mat'l-1" 19W4 Floor Grating
 Serrated

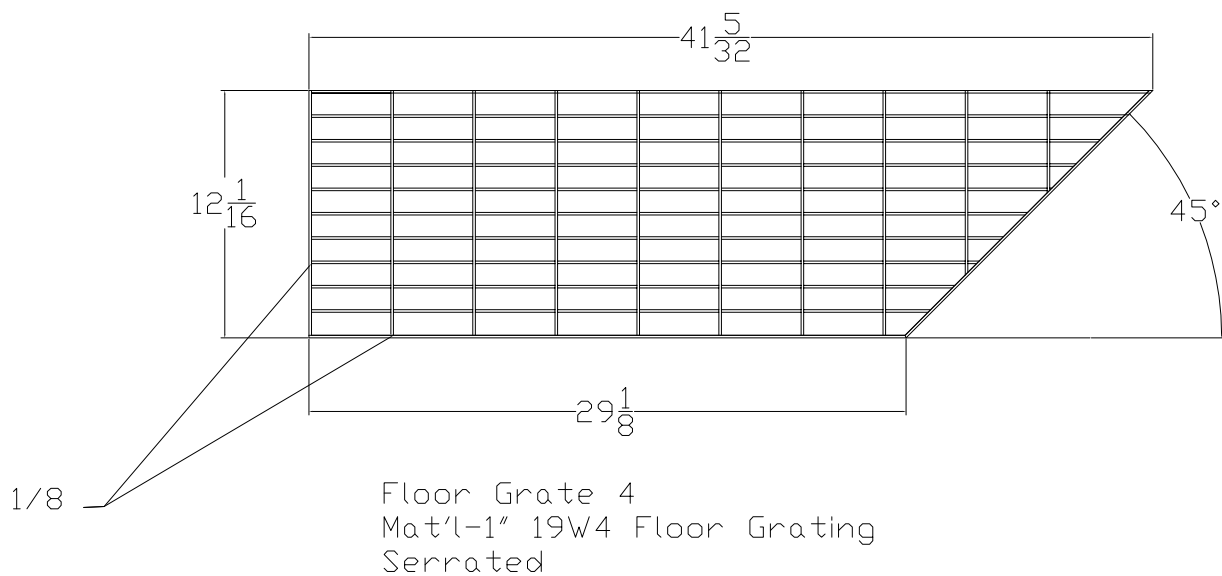

Floor Grate 3
Mat'l-1" 19W4 Floor Grating
Serrated